


LEGEND:

- DRAINAGE
- SILT FENCE
- LIMITS OF TREE/SHRUB REMOVAL
- PROJECT LIMITS
- FENCE
- OVERHEAD PRIMARY(NEW)
- OVERHEAD EXISTING
- POLE
- 10' CONTOUR LINES
- EXISTING TREE LINE
- SITE DRAINAGE CONTOURS
- WETLAND
- PROPERTY MARKER
- DRIVEWAY GRAVEL
- SUBSTATION GRAVEL
- SUBSTATION LIGHTS
- WETLAND LIMIT
- WETLAND BUFFER
- PROPERTY LINE
- LAND SPLIT LINE

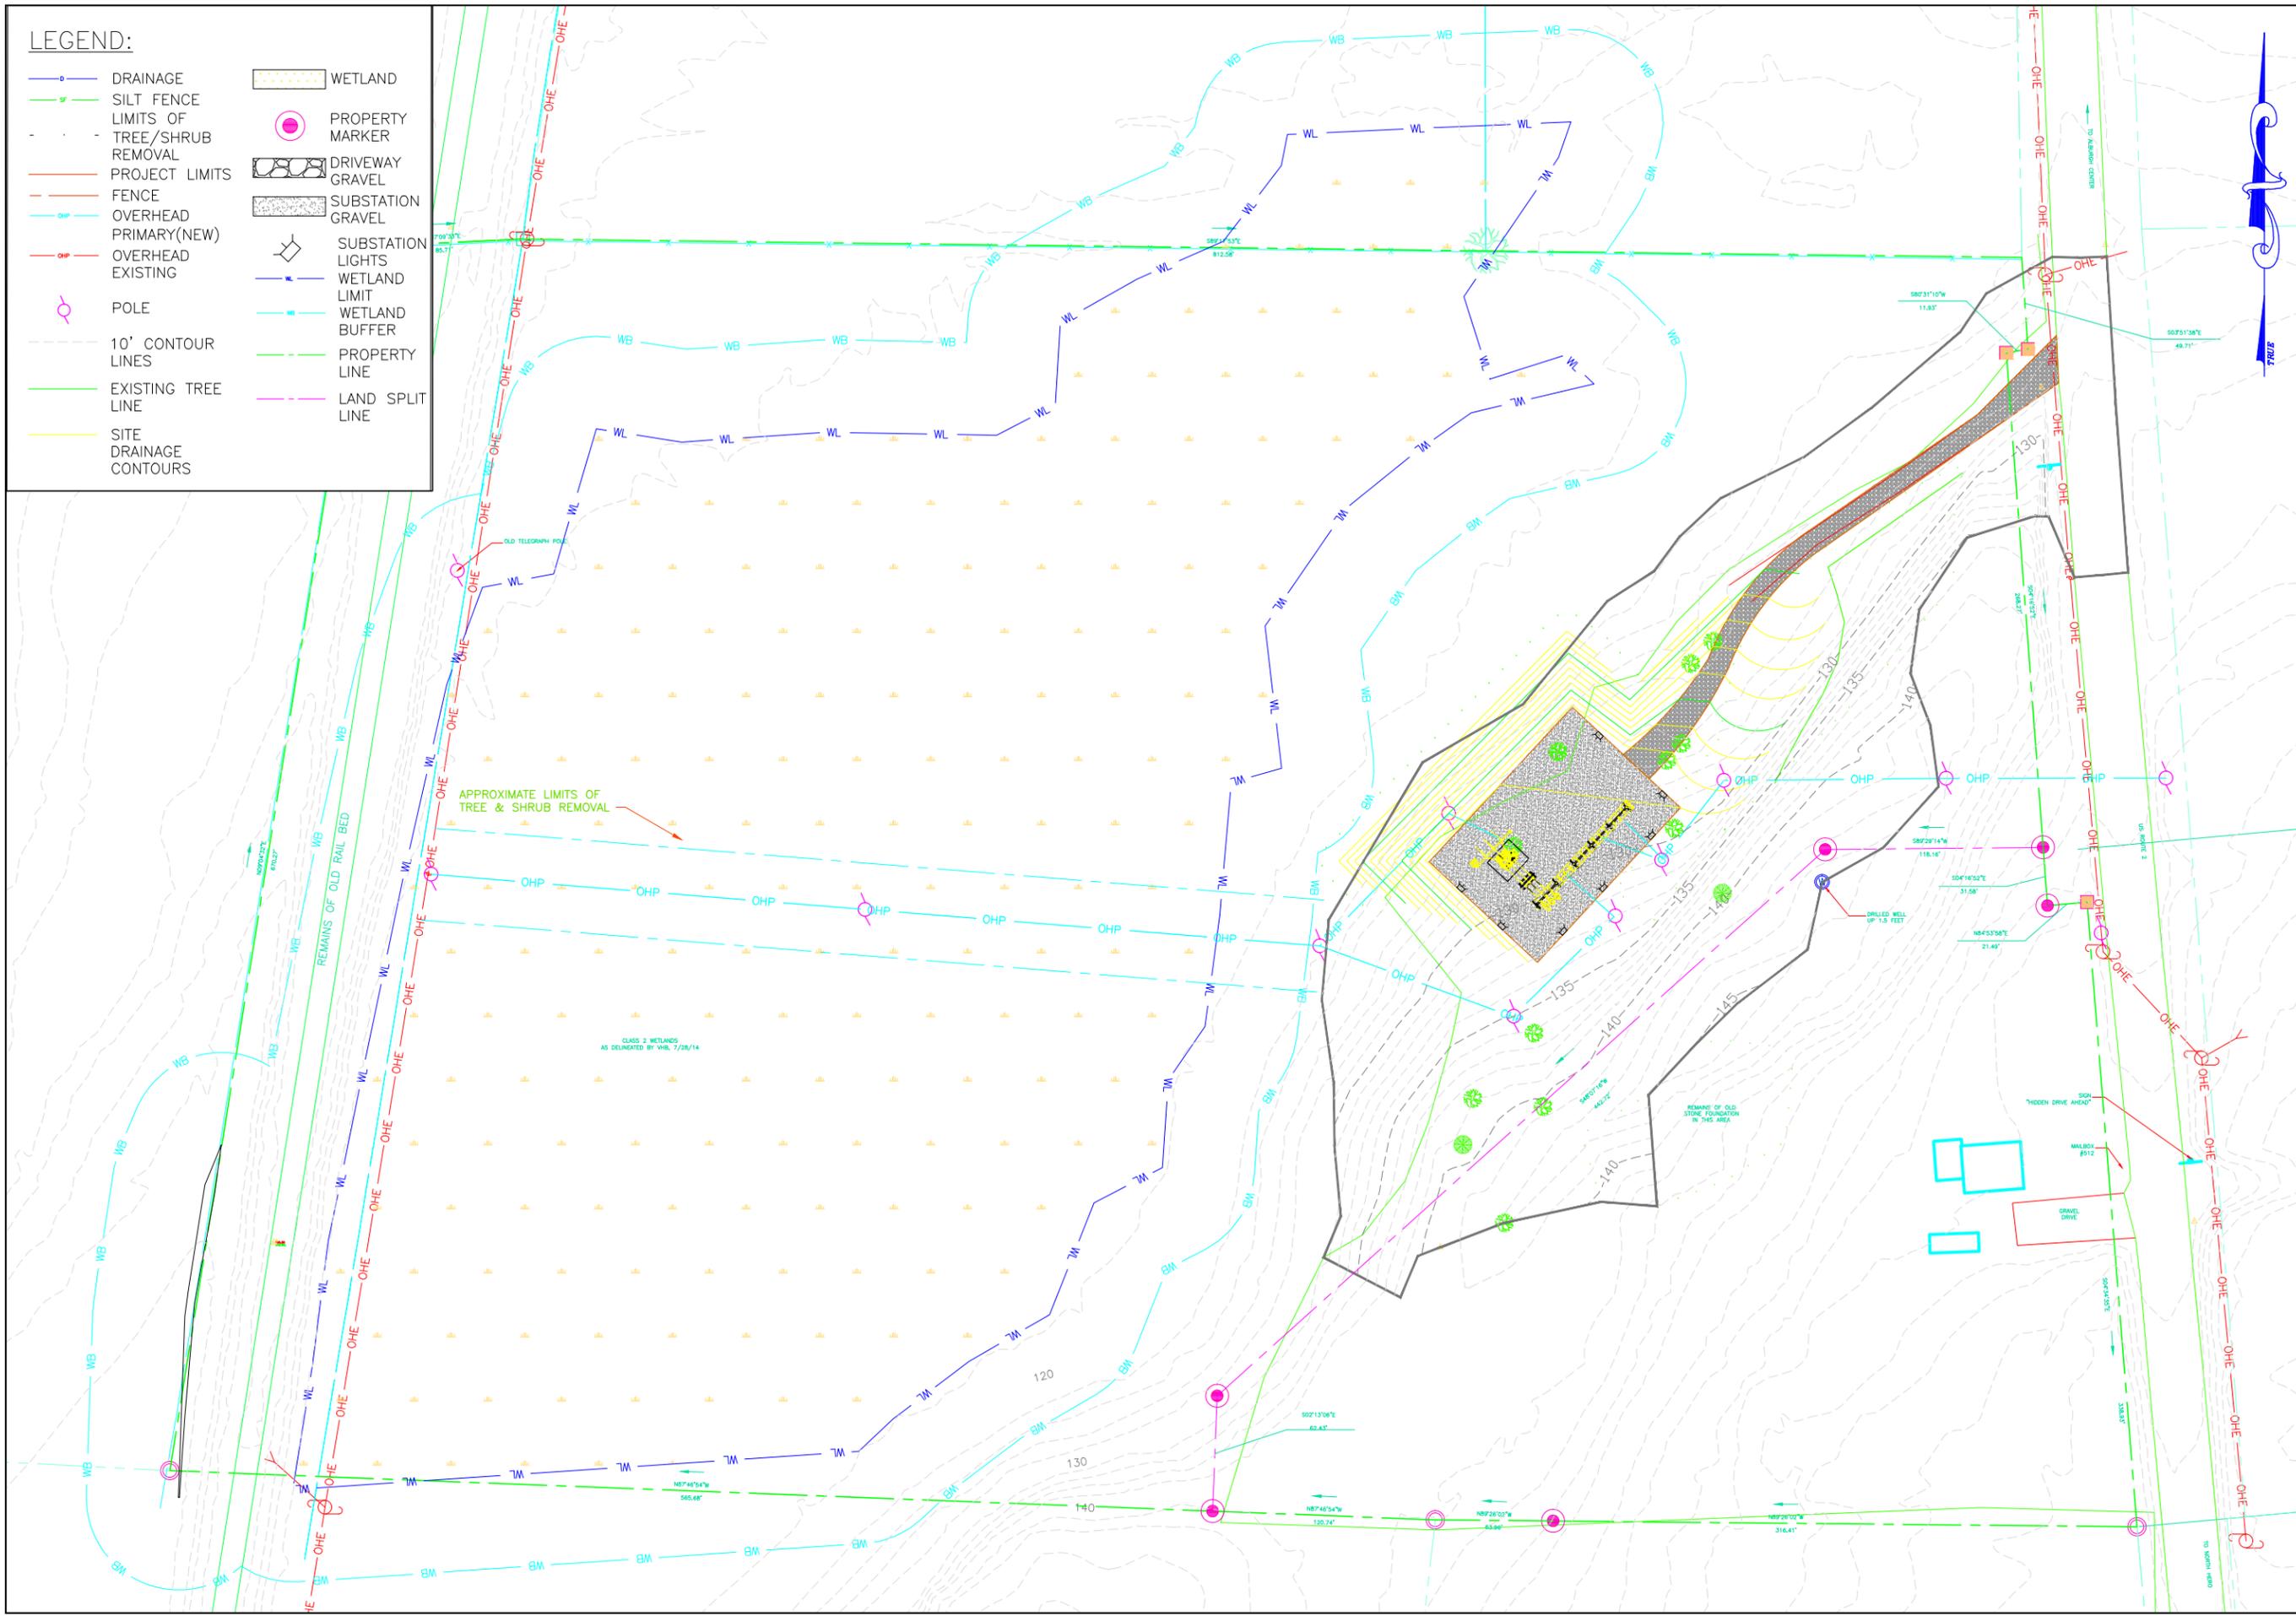

DuBois & King
 ENGINEERING • PLANNING • MANAGEMENT • DEVELOPMENT
 6 GREEN TREE DRIVE
 S. BURLINGTON, VT 05403
 TEL: (802) 878-7661
 FAX: (866) 783-7101
 www.dubois-king.com
 RANDOLPH, VT
 SPRINGFIELD, VT
 BEDFORD, NH
 LECONIA, NH

© Copyright 2014 DuBois & King Inc.
 PROFESSIONAL SEAL

NOT FOR CONSTRUCTION PRELIMINARY PLANS

NO.	DATE	DESCRIPTION	R.P.	BY	KAS	CK'D
01	10/15/14	ADDED STATION LIGHTS				

VERMONT ELECTRIC CO-OP INC.
 energy smart today
 the co-op advantage



ALBURGH SUBSTATION
 ALBURGH, VT


SHEET TITLE
PROPOSED SITE PLAN

DRAWN BY	DATE
TJD	AUG. 2014
CHECKED BY	D&K PROJECT #
LDC	421823L4
PROJ. ENG.	D&K ARCHIVE #
LDC	

SHEET NUMBER
EC
 SHEET OF

LEGEND:

  -  DRAINAGE
-  SILT FENCE
-  LIMITS OF TREE/SHRUB REMOVAL
-  PROJECT LIMITS
-  FENCE
-  OVERHEAD PRIMARY(NEW)
-  OVERHEAD EXISTING
-  POLE
-  10' CONTOUR LINES
-  EXISTING TREE LINE
-  SITE DRAINAGE CONTOURS
-  WETLAND
-  PROPERTY MARKER
-  DRIVEWAY GRAVEL
-  SUBSTATION GRAVEL
-  SUBSTATION LIGHTS
-  WETLAND LIMIT
-  WETLAND BUFFER
-  PROPERTY LINE
-  LAND SPLIT LINE

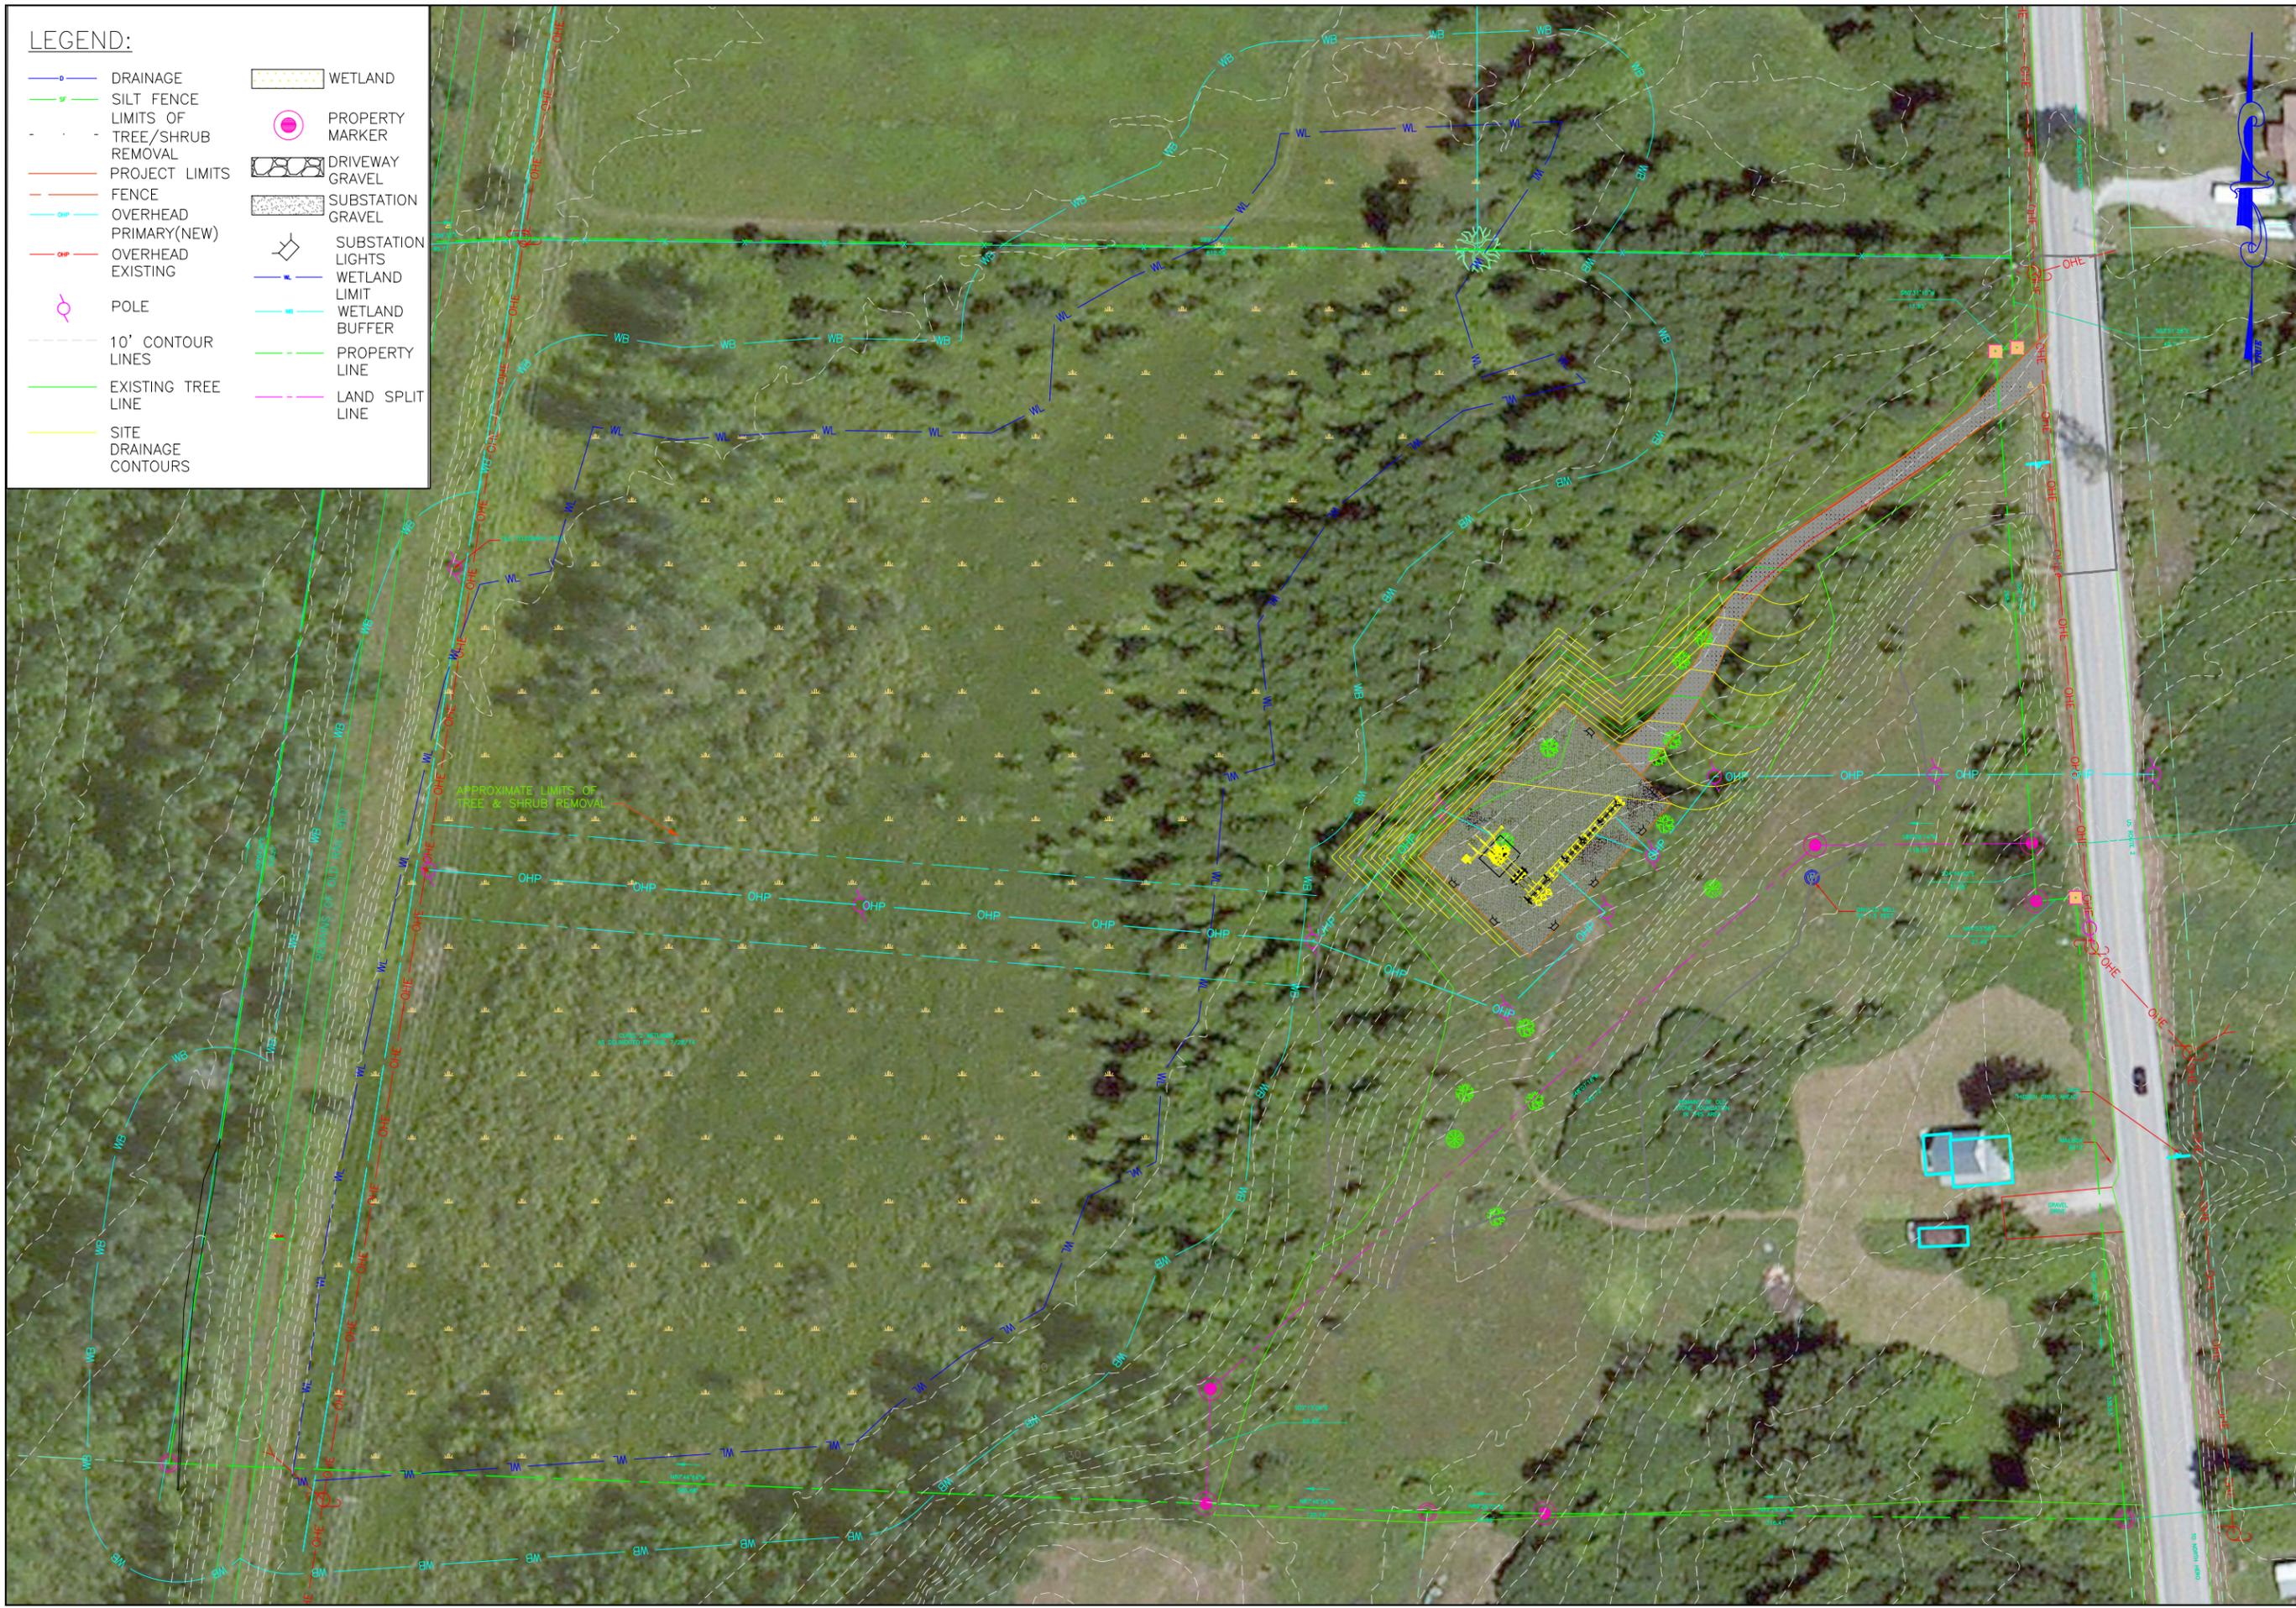

DuBois & King Inc.
 ENGINEERING • PLANNING •
 MANAGEMENT • DEVELOPMENT
 6 GREEN TREE DRIVE
 S. BURLINGTON, VT 05403
 TEL: (802) 878-7661
 FAX: (866) 783-7101
 www.dubois-king.com
 RANDOLPH, VT
 SPRINGFIELD, VT
 LECONIA, NH

© Copyright 2014 Dubois & King Inc.
 PROFESSIONAL SEAL

**NOT FOR
 CONSTRUCTION
 PRELIMINARY
 PLANS**

NO.	DATE	DESCRIPTION	R.P.	BY	CK'D
01	10/15/14	ADDED STATION LIGHTS			





**VERMONT
 CO-OP
 INC.**
 energy smart
 the co-op advantage today

**ALBURGH
 SUBSTATION**
 ALBURGH, VT

SHEET TITLE
**PROPOSED SITE
 PLAN
 (ORTHO)**

DRAWN BY	DATE
TJD	AUG. 2014
CHECKED BY	D&K PROJECT #
LDC	421823L4
PROJ. ENG.	D&K ARCHIVE #
LDC	

SHEET NUMBER
ECO
 SHEET OF

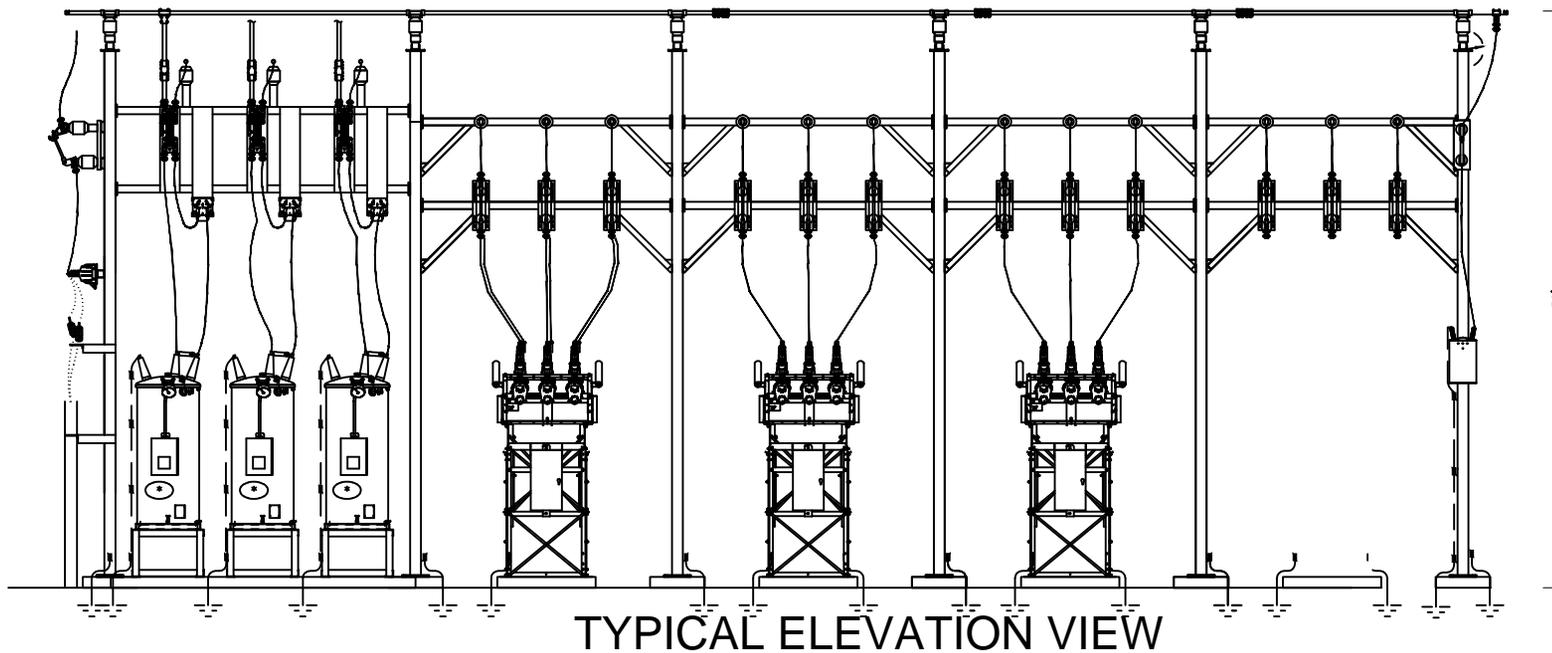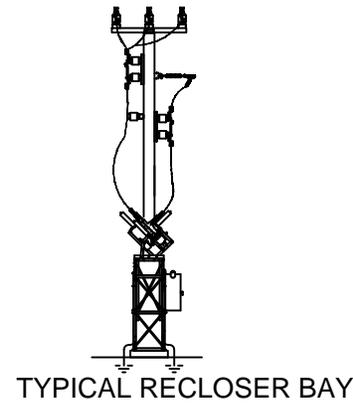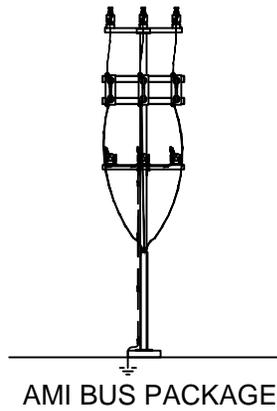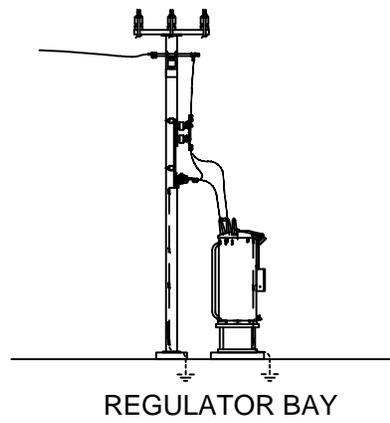

NO.	DATE	DESCRIPTION	BY	CK'D

NOT FOR CONSTRUCTION PRELIMINARY PLANS

SOUTH ALBURGH SUBSTATION 28

ALBURGH, VT

SHEET TITLE
S. ALBURGH SUB.
GENERAL
ARRANGEMENT



SUBSTATION
GENERAL
ARRANGEMENT

DRAWN BY RJP	DATE DEC. 2013
CHECKED BY RJP	VEC PROJECT # 2014088844
PROJ. ENG. VEC	VEC ARCHIVE #



SHEET NUMBER

GA

SHEET OF

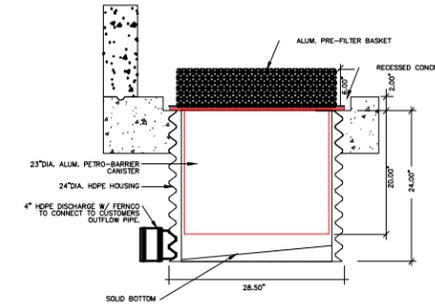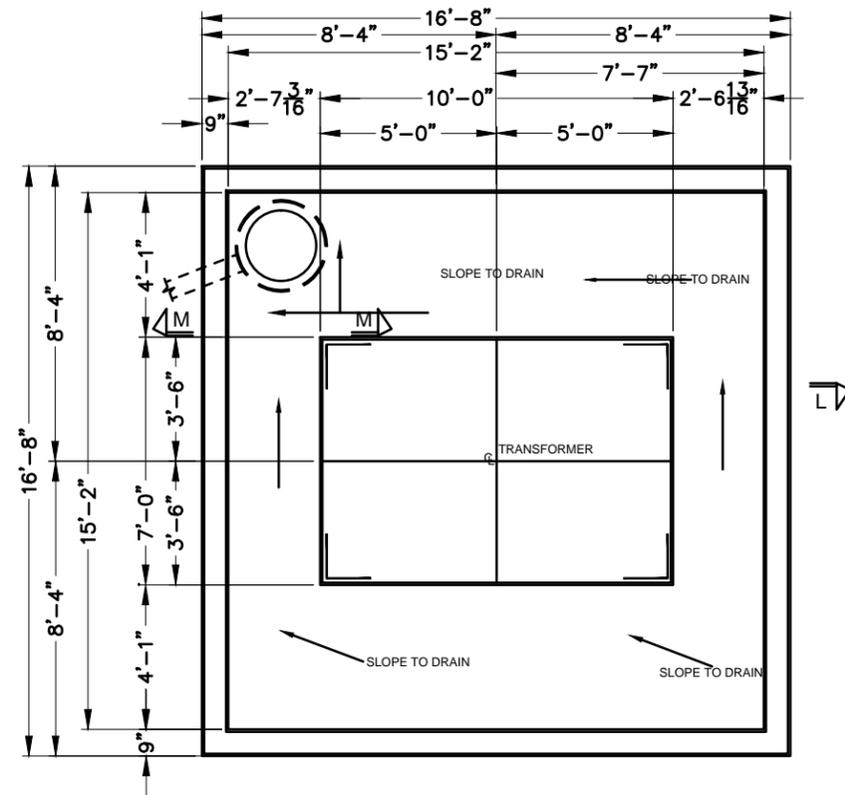

TRANSFORMER FOUNDATION PLAN

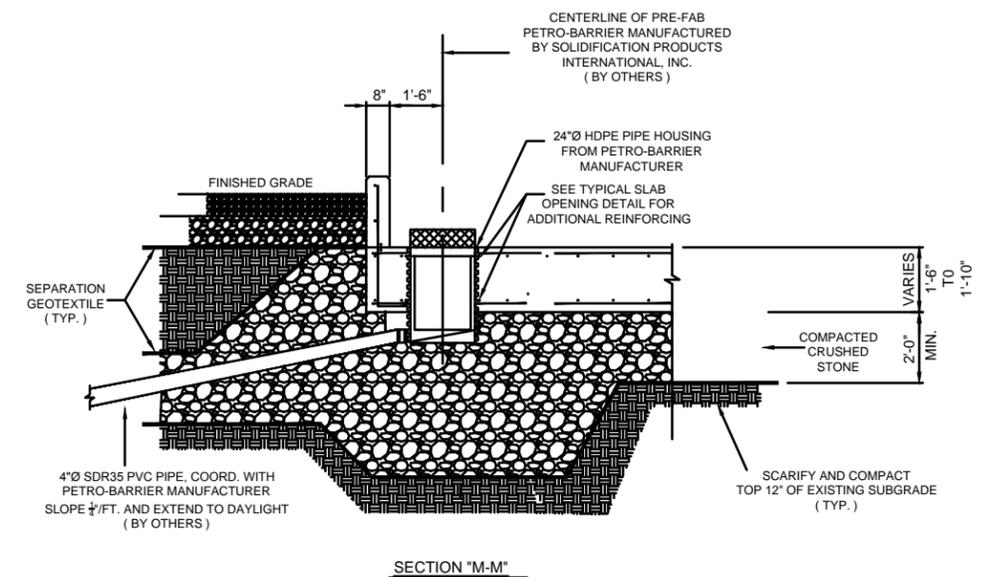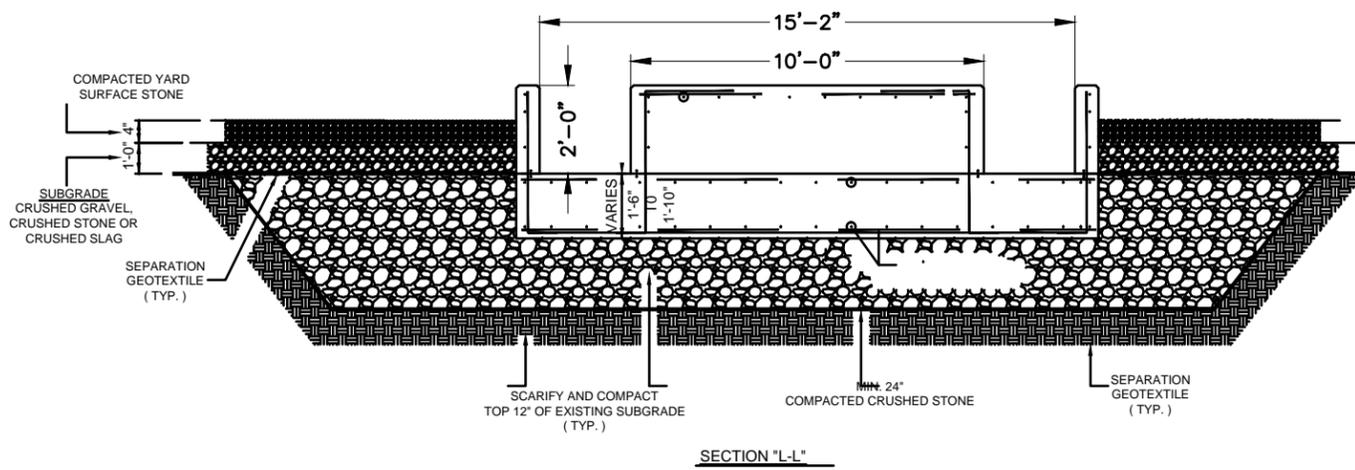

NO.	DATE	DESCRIPTION	BY	CHK'D

NOT FOR CONSTRUCTION PRELIMINARY PLANS

SOUTH ALBURGH SUBSTATION 28
ALBURGH, VT

SHEET TITLE
S. ALBURGH SUB. Oil Containment

TRANSFORMER OIL CONTAINMENT

DRAWN BY	DATE
CHECKED BY	VEC PROJECT #
PROJ. ENG.	VEC ARCHIVE #

SHEET NUMBER

OC

SHEET OF