



FRONT REGEN PIPING VIEW  
SCALE 1/4" = 1'-0"

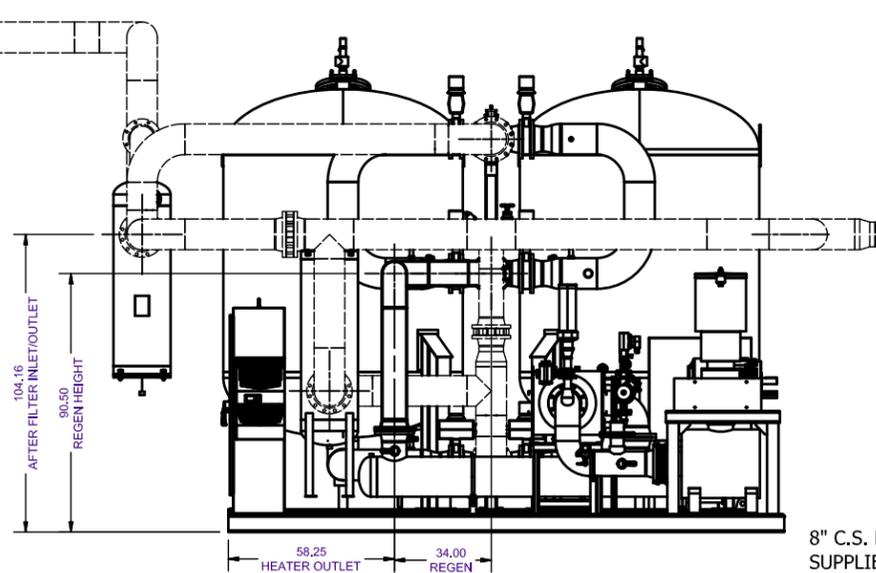


PROJECTED REGEN PIPING VIEW  
SCALE 1/4" = 1'-0"

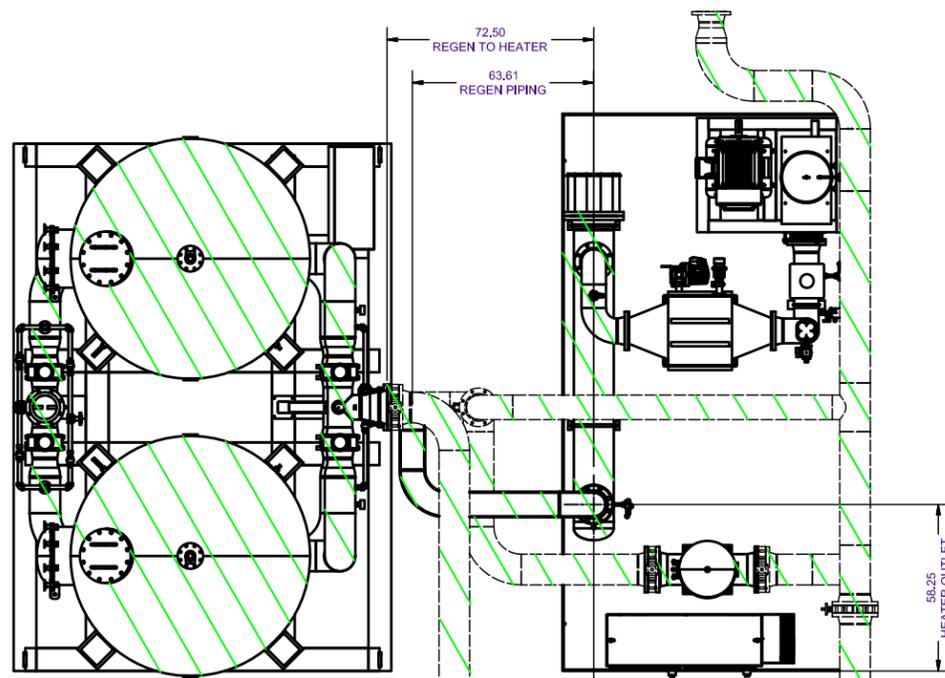

TOP REGEN PIPING VIEW  
SCALE 1/4" = 1'-0"

----- DENOTES CONTRACTOR SUPPLIED & INSTALLED PIPE SPOOLS  
 \_\_\_\_\_ DENOTES SKID FABRICATOR SUPPLIED & CONTRACTOR INSTALLED  
 [Hatched Box] DENOTES INSULATION, CONTRACTOR SUPPLIED & INSTALLED

NOTE:  
 BUTTERFLY VALVES TO BE INSULATED WITH REMOVABLE COVERS (CONTRACTOR SUPPLIED & INSTALLED)

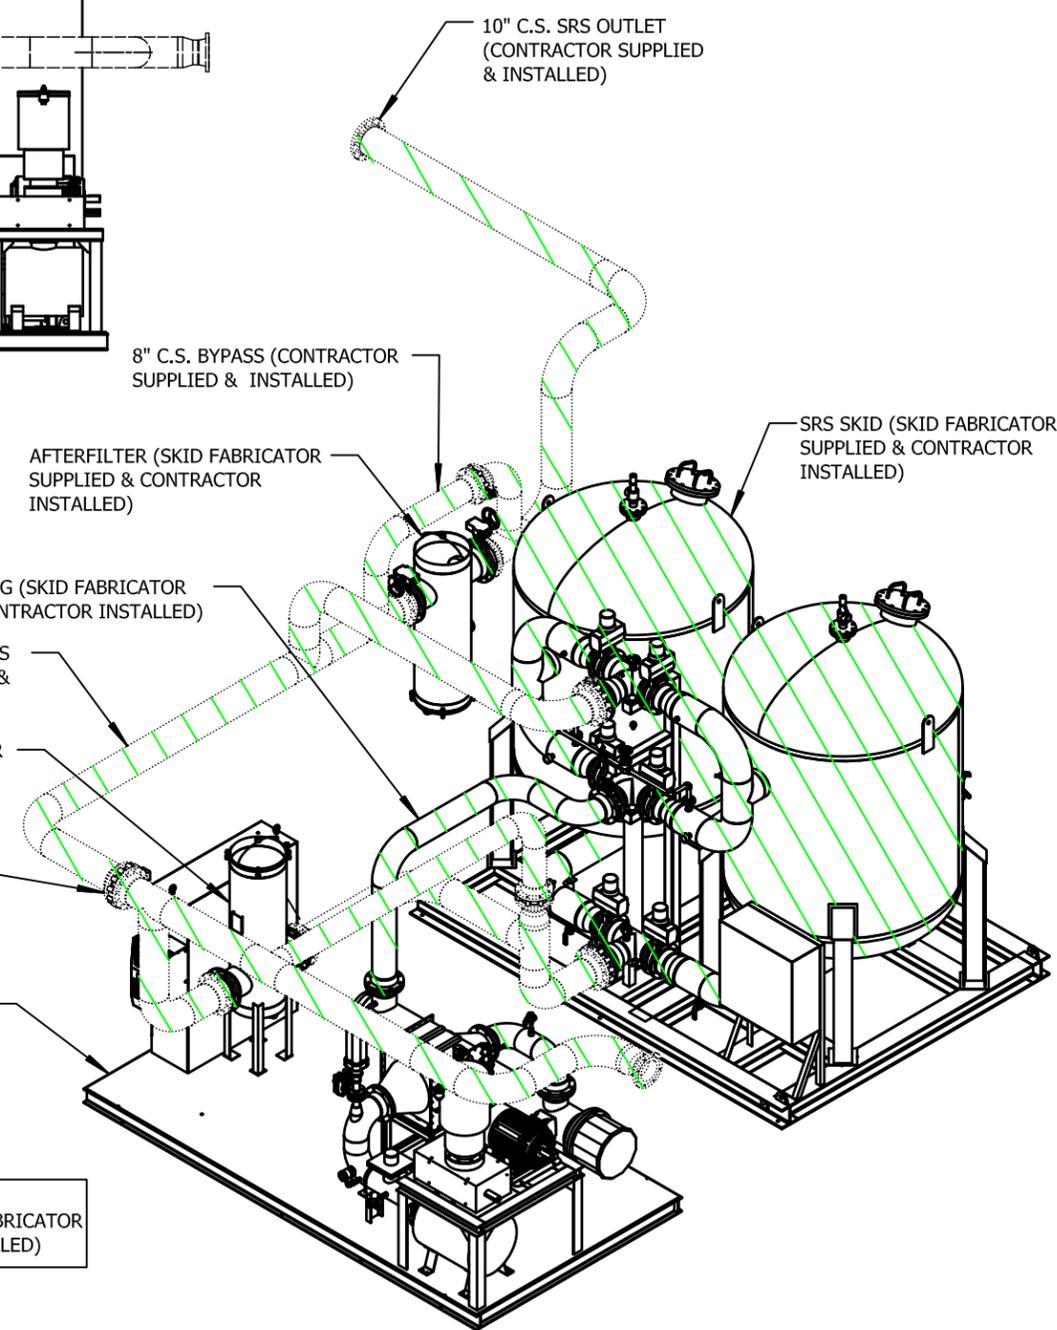

FULL ASSEMBLY ISO VIEW  
FOR ILLUSTRATIVE PURPOSES ONLY

NOTE:  
 ALL BUTTERFLY VALVES (SKID FABRICATOR SUPPLIED & CONTRACTOR INSTALLED)

FOR BID ONLY -  
 NOT FOR CONSTRUCTION

NO.	REVISIONS	DATE	BY

THIS DRAWING AND THE DESIGNS, DETAILS AND/OR ENGINEERING INFORMATION CONTAINED HEREON ARE THE PROPRIETARY PROPERTY OF ARIA ENERGY AND ARE NOT TO BE REPRODUCED OR USED EXCEPT FOR THE PURPOSE FOR WHICH THEY HAVE BEEN FURNISHED. ALL RIGHTS OF DESIGN AND INVENTION ARE HEREBY RESERVED.

**aria energy**

46280 DYLAN DRIVE  
 NOVI, MICHIGAN 48377  
 (248) 380-3920

PROJECT: LFGTE FACILITY - COVENTRY, VERMONT  
 DRAWING TITLE: SRS SKID PIPING DETAILS

DRAWN BY: JG	DATE: 7/23/15	CAD DRAWING NO.:	DRAWING NO.:
CHECKED BY: KS	SCALE: AS NOTED	SHEET NO.:	D3